




GROUND FLOOR PLAN

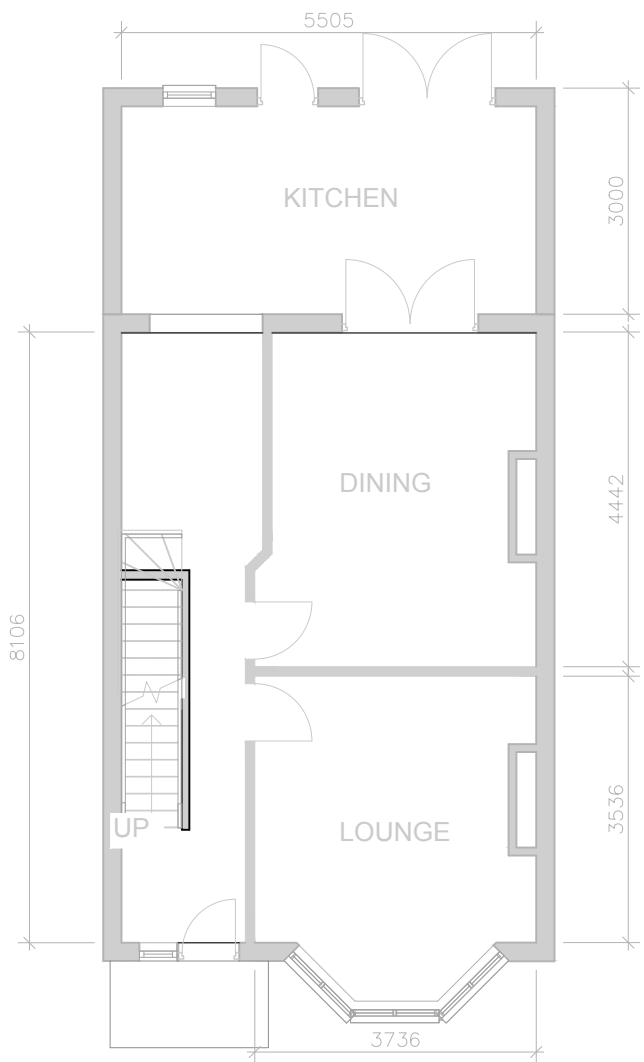

FIRST FLOOR PLAN

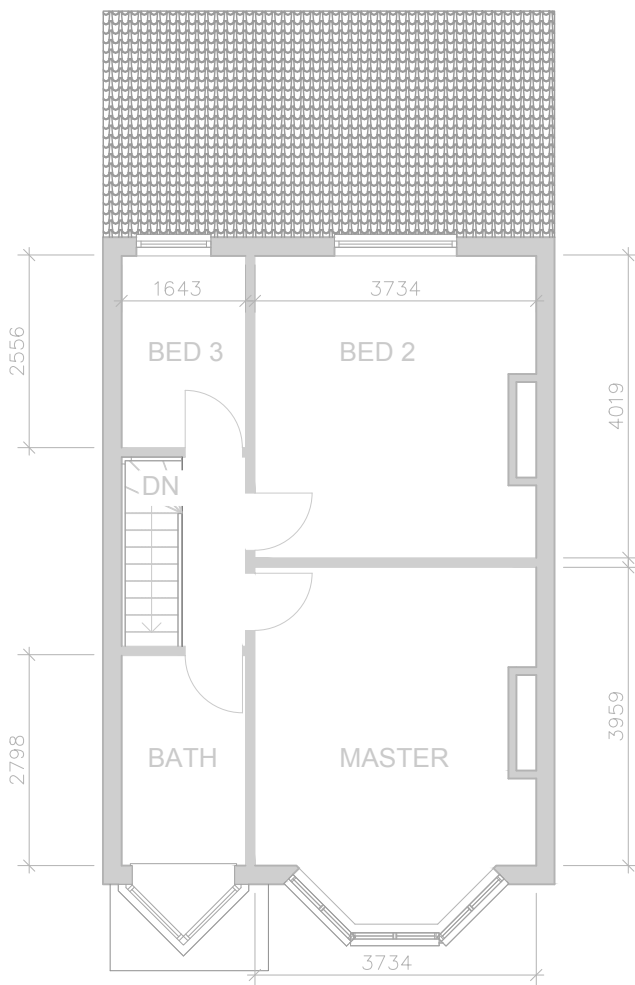


ROOF PLAN

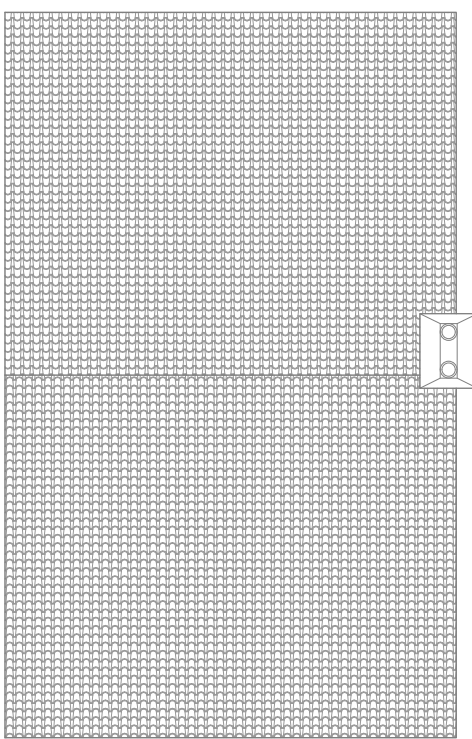

SECTION



SCALE BAR 1:100

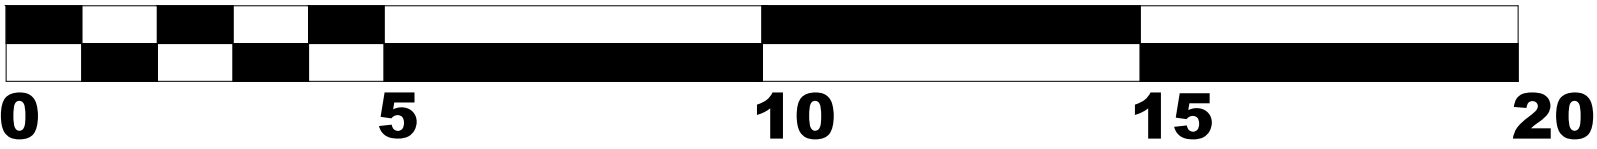

Revision notes:		
Rev:	Date:	Notes:


Drawn by: JS	Project: EXAMPLE DRAWING SET	Date: APRIL 2021
Client: EXAMPLE DRAWING SET	Drawing Title: EXISTING FLOORPLANS	Scale @ A1: 1:100
		Revision:




FRONT ELEVATION




EAST ELEVATION

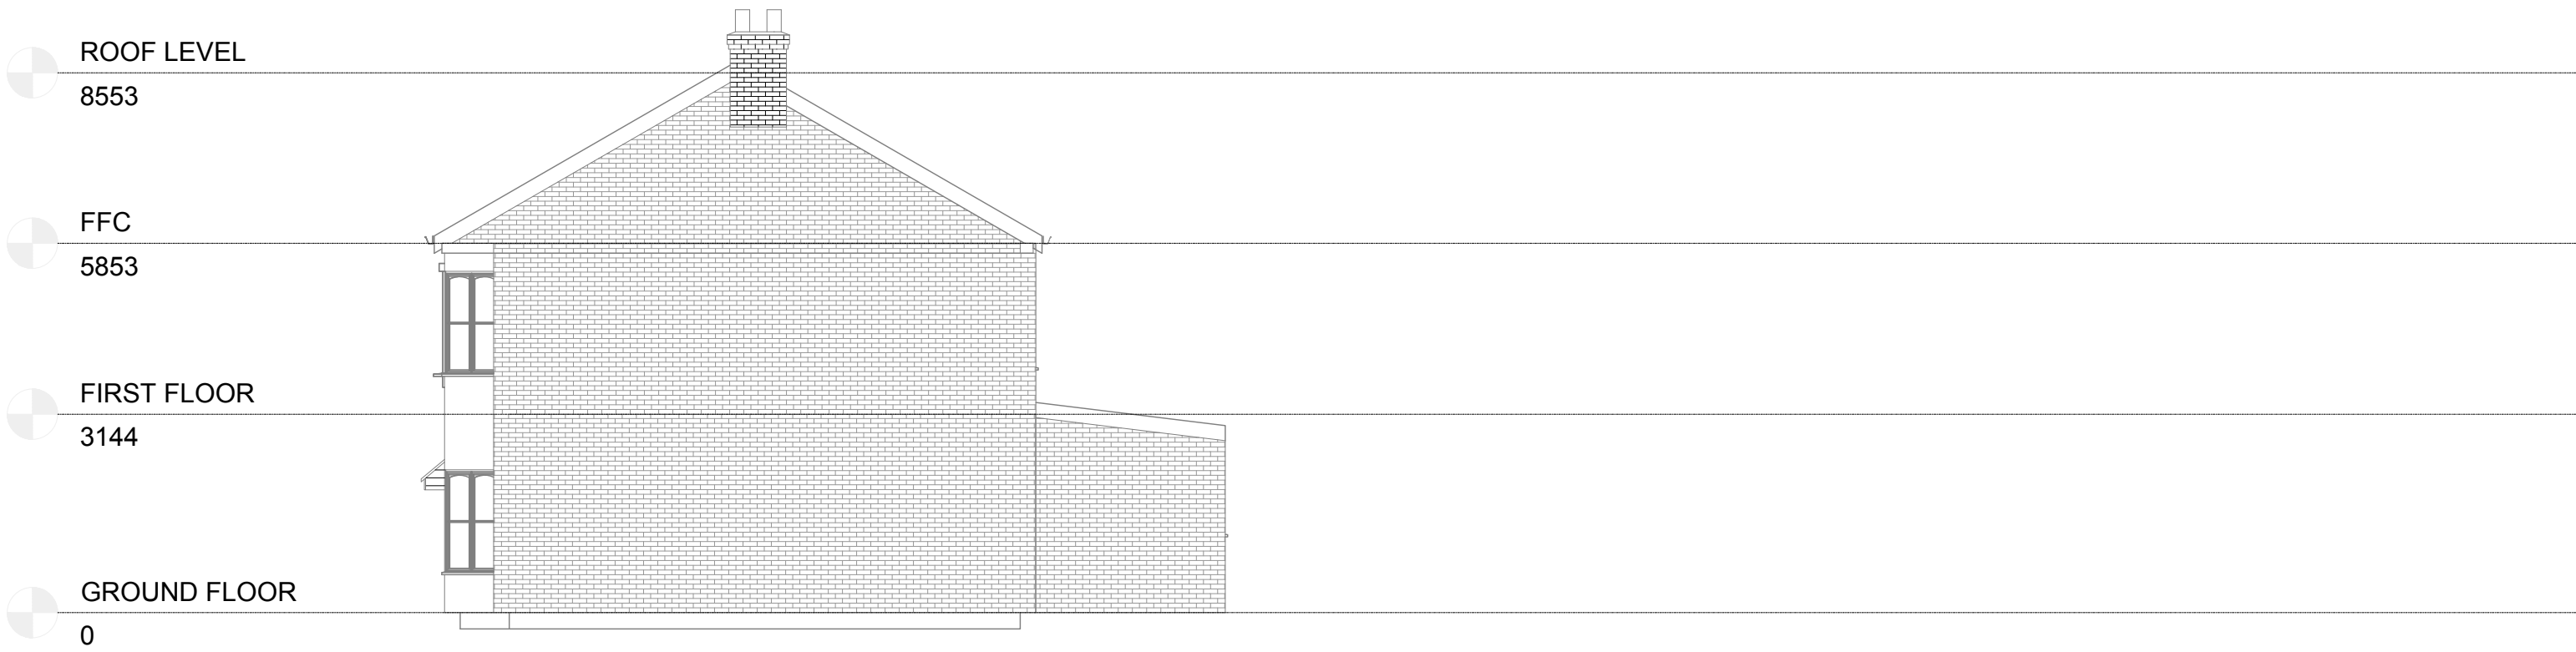

REAR ELEVATION

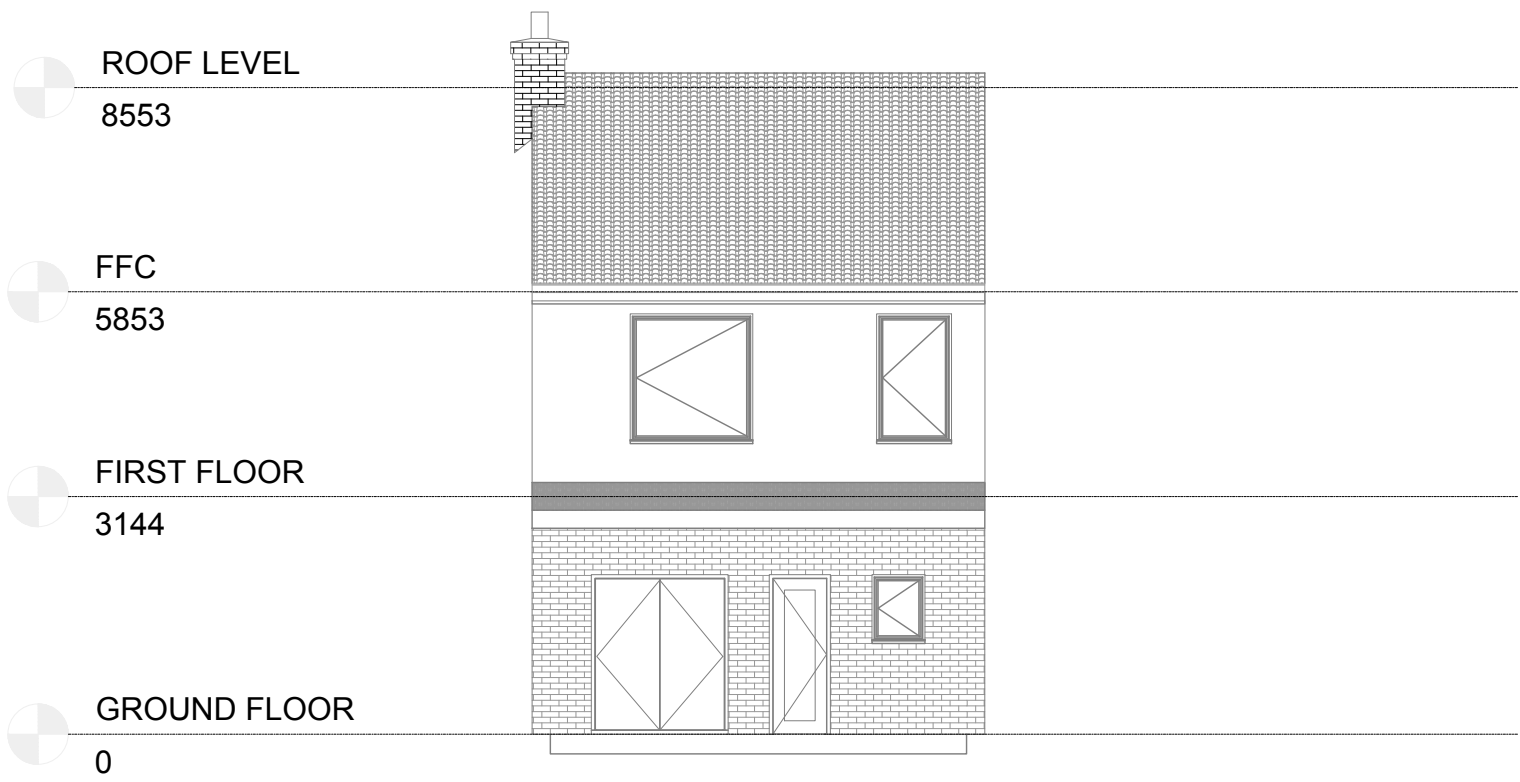

WEST ELEVATION

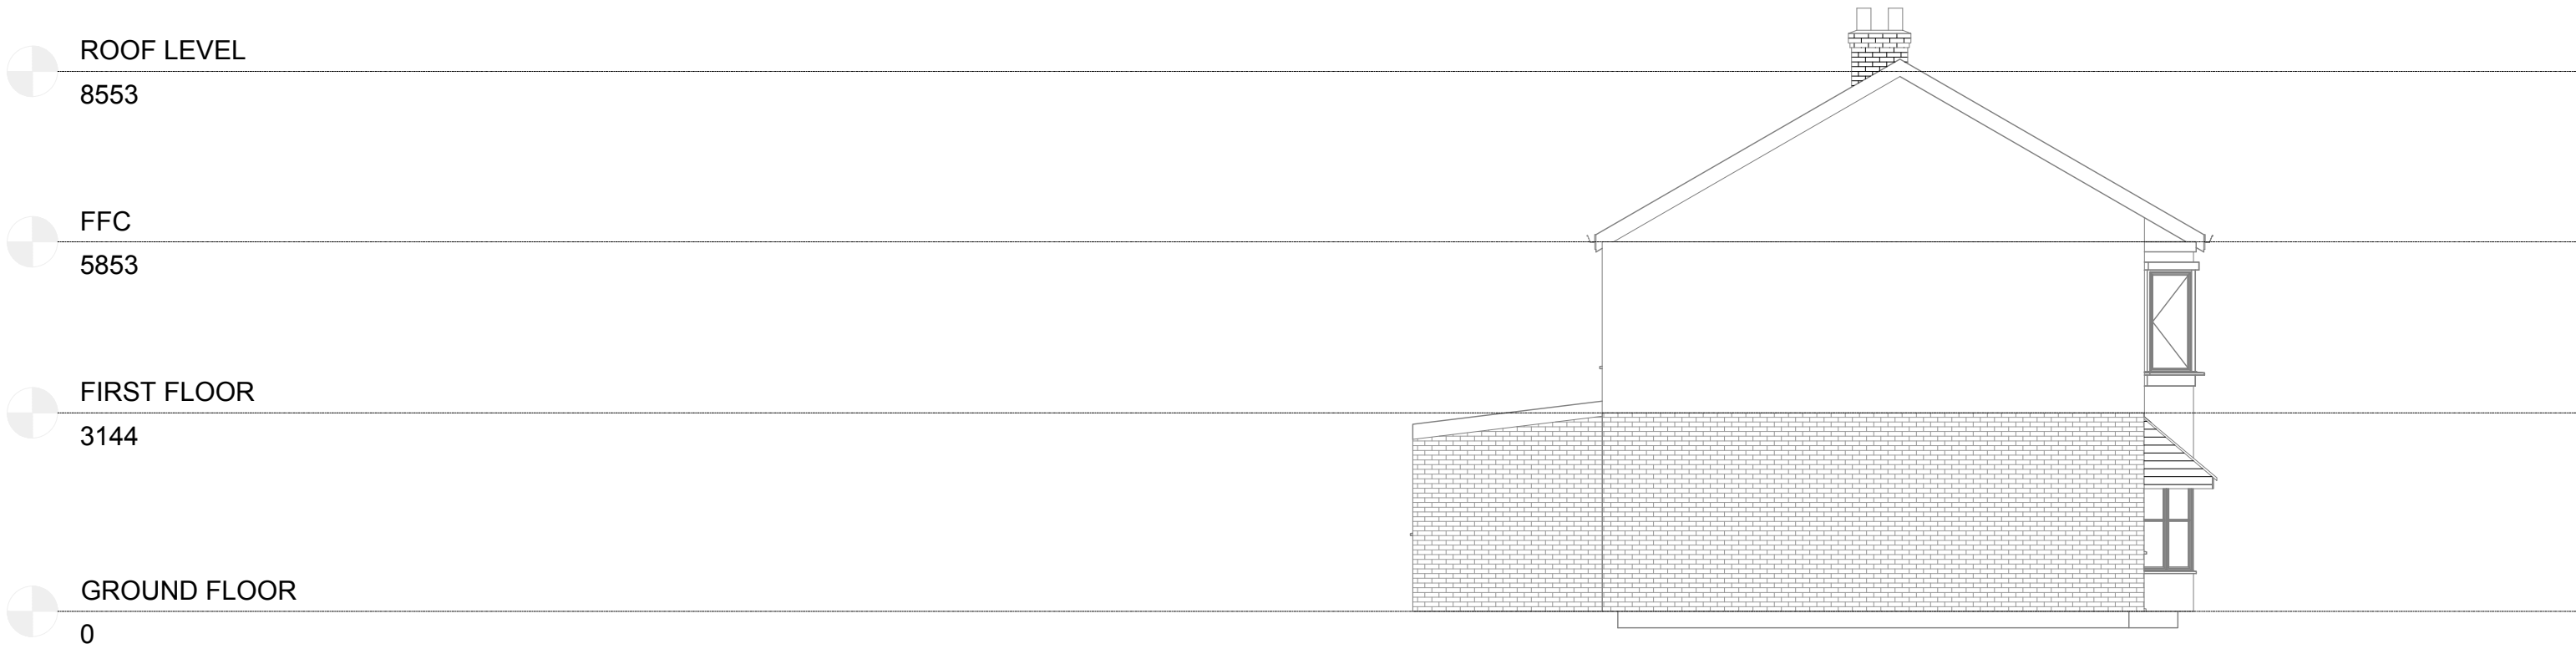

SCALE BAR 1:100

